



→ /client: ONSCREEN

→ /show: EMSSA 2017

→ /venue: SUN CITY

→ /dwg no: GLO A100

→ /Revision: 000

→ /date: 2016/09/27 03:51:31 PM

→ /pm: JACKY


→ /hall name: SUPERBOWL

→ /designer: RYAN



Emergency Medicine Society of South Africa (NPC)

[PLEASE NOTE - GRID @ 1000mm x 1000mm]

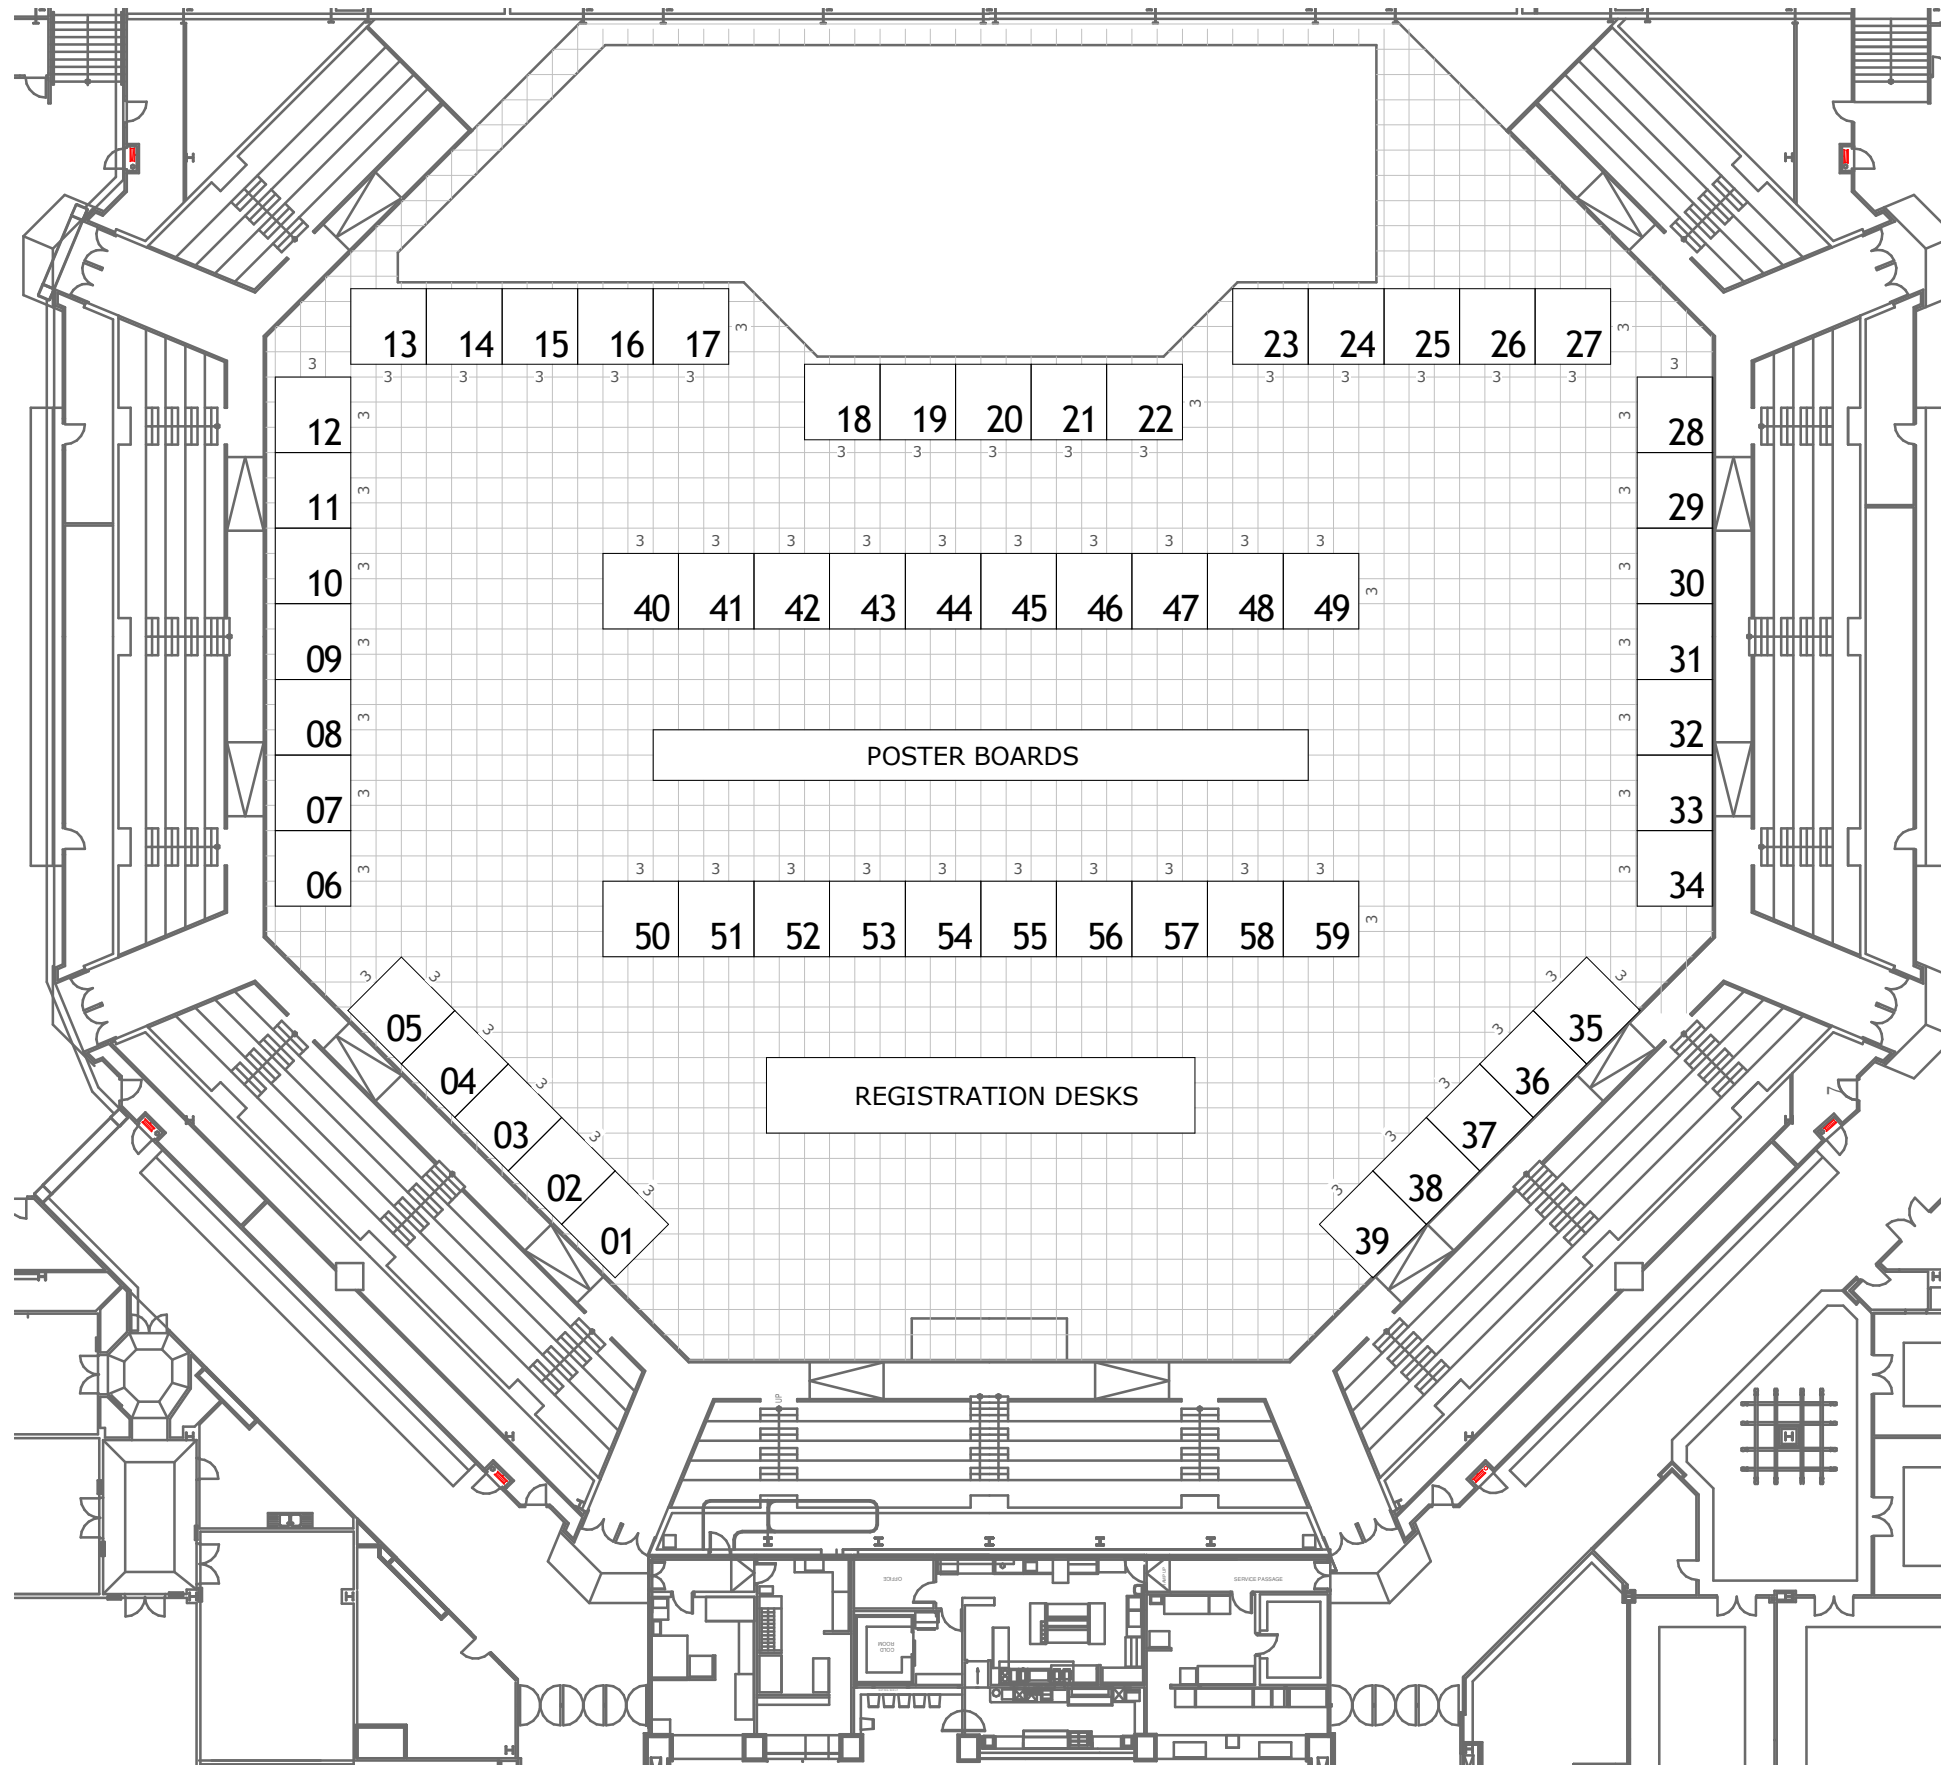

COPYRIGHT

ALL RIGHTS RESERVED



→ /client: ONSCREEN

→ /show: EMSSA 2017

→ /venue: SUN CITY

→ /dwg no: GLO A102

→ /Revision: 000

→ /date: 2016/09/27 03:51:31 PM

→ /pm: JACKY

→ /hall name: SUPERBOWL

→ /designer: RYAN

PROJECT INFORMATION

EXPO HEIGHT RESTRICTION : 2500mm
SHOW BUILD UP : 01-10-2017
SHOW BREAKDOWN : 05-10-2017

Stand Schedule

Qty 59
Stands 3x3

Exhibitor Schedule

Stand No.	Stand Name	Stand Size
01		3x3
02		3x3
03		3x3
04		3x3
05		3x3
06		3x3
07		3x3
08		3x3
09		3x3
10		3x3
11		3x3
12		3x3
13		3x3
14		3x3
15		3x3
16		3x3
17		3x3
18		3x3
19		3x3
20		3x3
21		3x3
22		3x3
23		3x3
24		3x3
25		3x3
26		3x3
27		3x3
28		3x3
29		3x3
30		3x3
31		3x3
32		3x3
33		3x3
34		3x3
35		3x3
36		3x3
37		3x3
38		3x3
39		3x3
40		3x3
41		3x3
42		3x3
43		3x3
44		3x3
45		3x3
46		3x3
47		3x3
48		3x3
49		3x3
50		3x3
51		3x3
52		3x3
53		3x3
54		3x3
55		3x3
56		3x3
57		3x3
58		3x3
59		3x3

Breakdown Panels - Straight

Qty Length Height

Breakdown S100 - Uprights

Qty Height Description

Electrical Fixtures

Qty Code Description

Carpet Schedule

Area Discription

COPYRIGHT

ALL RIGHTS RESERVED